


CONCEALED CONCRETE EDGE RESTRAINT

SCALE 1 : 10

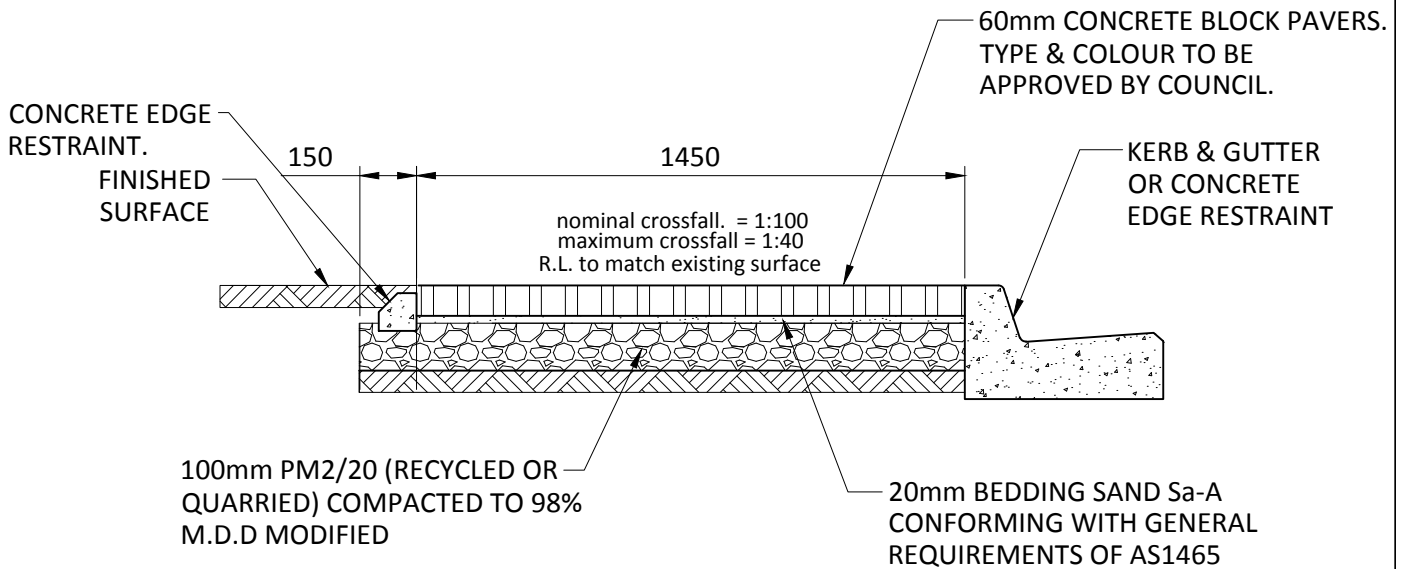

CONCRETE BRICK PAVED FOOTPATH

SCALE 1 : 20



DRAWING FILE
LOCATION
T:\AUTOCAD
BLOCKS\2010\FOOTPATH - BRICK
PAVED.dwg

COORDINATOR
DESIGN
B. MORIAS
22.07.14

EDITED
J. CURSARO
22.07.14
DRAWN
J. CURSARO
23.02.11
DESIGNED
J. CURSARO
23.02.11

STANDARD DETAILS

BRICK PAVED FOOTPATH
60mm CONCRETE BRICK PAVED
FOOTPATH SCALE AS SHOWN

CITY OF CHARLES STURT

SHEET	1	of	1
TRIM No.	12/31153		
DRAWING No.	M.1199	A	