


CONCEALED CONCRETE EDGE RESTRAINT

SCALE 1 : 10

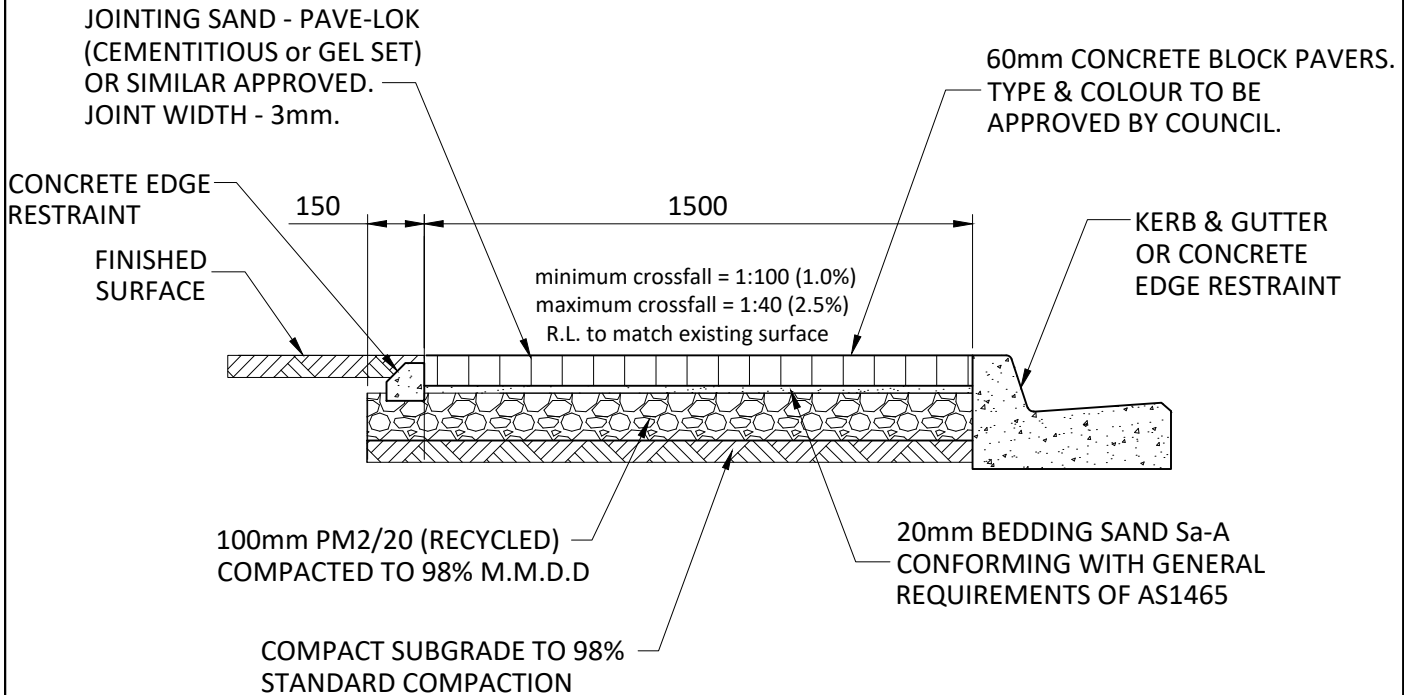

FOOTPATH - CONCRETE BLOCK PAVED

SCALE 1 : 20

NOTES:

1. RECYCLED QUARRIED PRODUCTS SHALL BE FREE FROM GLASS AND CERAMIC DEBRIS.
2. MAXIMUM LONGITUDINAL GRADIENT OF FOOTPATH SHALL BE 1:33.



DRAWING FILE LOCATION
T:\AUTOCAD BLOCKS\CURRENT
CCS DETAILS\CAD\FOOTPATH -
BLOCK PAVED (M1199).dwg

COORDINATOR
DESIGN
B. MORIAS
04.04.24

EDITED
G.FERTEKLIS
04.04.24
DRAWN
J. CURSARO
23.02.11
DESIGNED
J. CURSARO
23.02.11

STANDARD DETAILS

FOOTPATH - BLOCK PAVED
60mm BLOCK PAVED FOOTPATH
WITH CONCEALED EDGE ONE SIDE

CITY OF CHARLES STURT

SHEET	1	of	1
TRIM No.	12/31153		
DRAWING No.	M1199	C	