


## MEDIAN KERB TYPE A (ROAD REHABILITATION)

SCALE 1:10

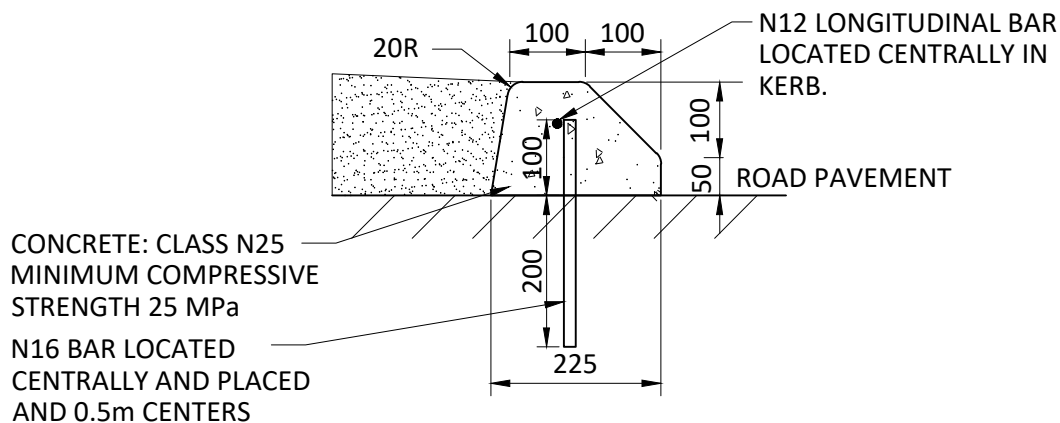

## MEDIAN KERB TYPE B (RETROFIT)

SCALE 1:10

NOTE:  
CONCRETE TO BE 25MPa  
WITH 14mm AGGREGATE.



DRAWING FILE  
LOCATION  
T:\AUTOCAD  
BLOCKS\2010+ \MEDIAN KERB -  
TYPE A AND TYPE B (M1269).dwg

COORDINATOR  
DESIGN  
B. MORIAS  
02.11.22

EDITED  
G. FERTEKLIS  
02.11.22  
DRAWN  
MY.W  
13.02.12  
DESIGNED  
MY.W  
13.02.12

STANDARD DETAIL  
**MEDIAN KERB**  
TYPE A AND TYPE B

SCALE AS SHOWN

CITY OF CHARLES STURT

SHEET  
**1** of **1**  
TRIM No.  
**12/31193**  
DRAWING No.  
**M1269**