



ELEVATION
DRIVEWAY INVERT - RESIDENTIAL
 SCALE NTS

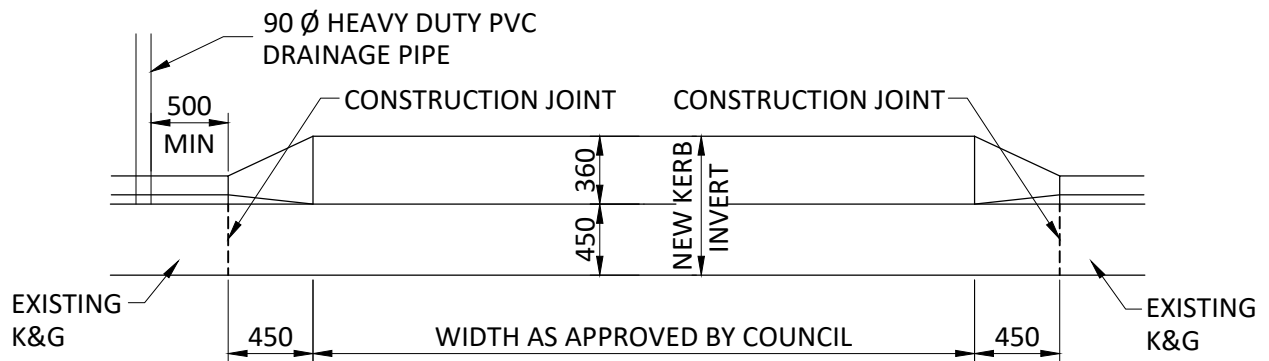

PLAN VIEW
DRIVEWAY INVERT - RESIDENTIAL
 SCALE NTS

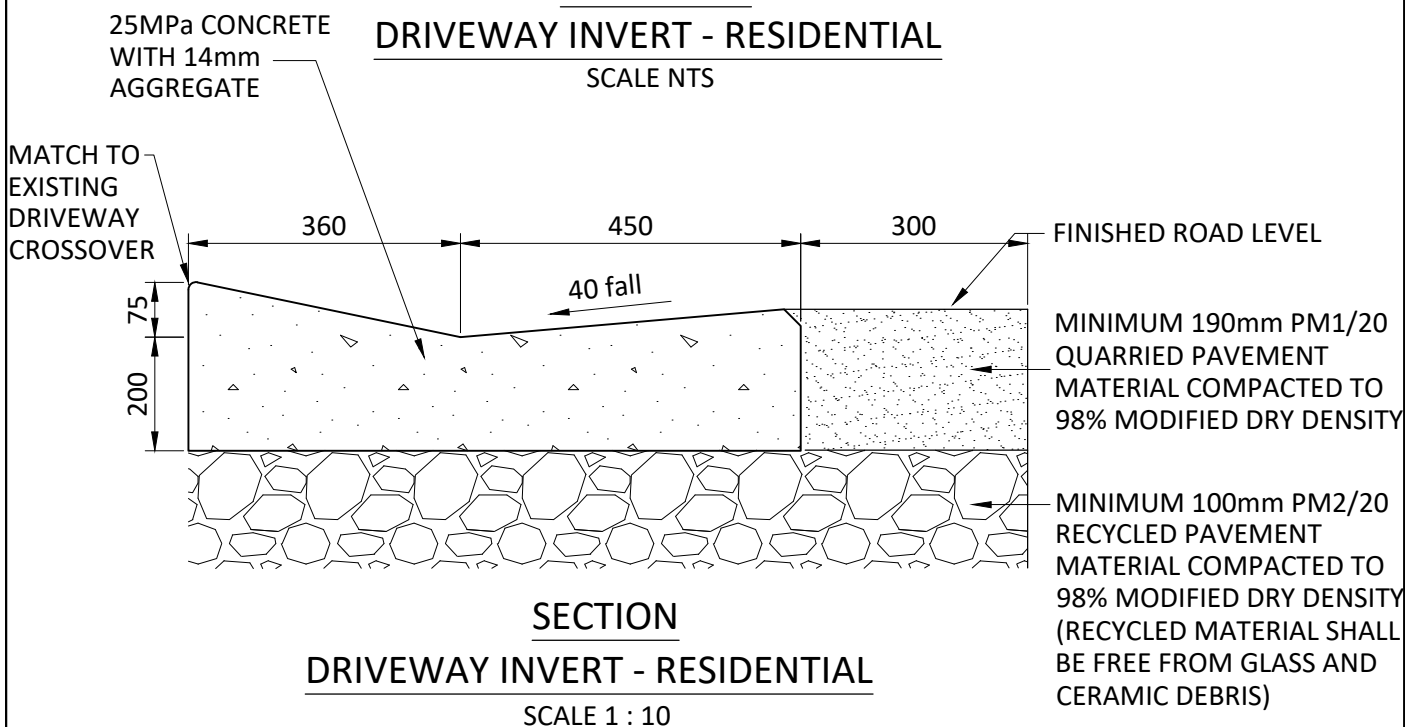

DRAWING FILE
 LOCATION
 T:\AUTOCAD
 BLOCKS\2010+DRIVEWAY INVERT
 - RESIDENTIAL WITH 450mm
 CHANNEL (M1251).dwg

COORDINATOR
 DESIGN
 B. MORIAS
 21.11.23

EDITED
 G. FERTEKLIS
 21.11.23
 DRAWN
 MY.W
 13.02.12
 DESIGNED
 MY.W
 13.02.12

STANDARD DETAIL
DRIVEWAY INVERT - RESIDENTIAL
WITH 450mm CHANNEL

SCALE AS SHOWN

CITY OF CHARLES STURT

SHEET
1 of **1**
 TRIM No.
12/30858
 DRAWING No.
M1251