



**ELEVATION**  
**DRIVEWAY INVERT - COMMERCIAL**  
 SCALE NTS

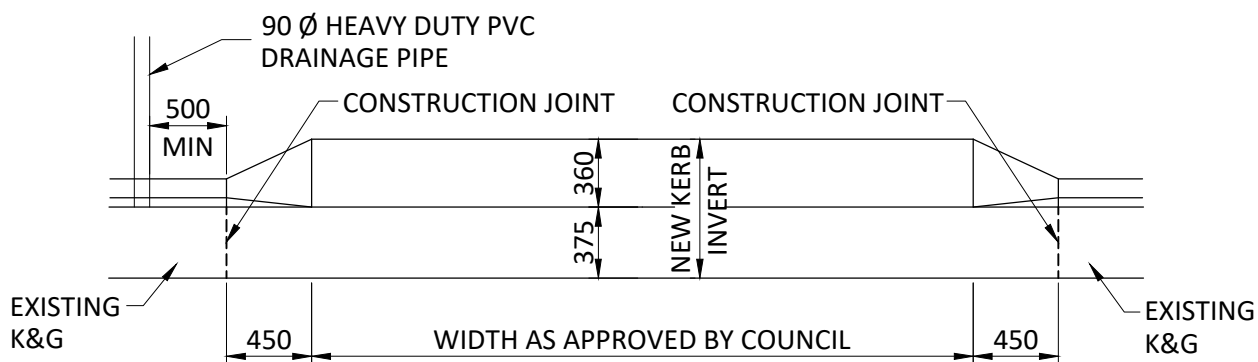

**PLAN VIEW**  
**DRIVEWAY INVERT - COMMERCIAL**  
 SCALE NTS

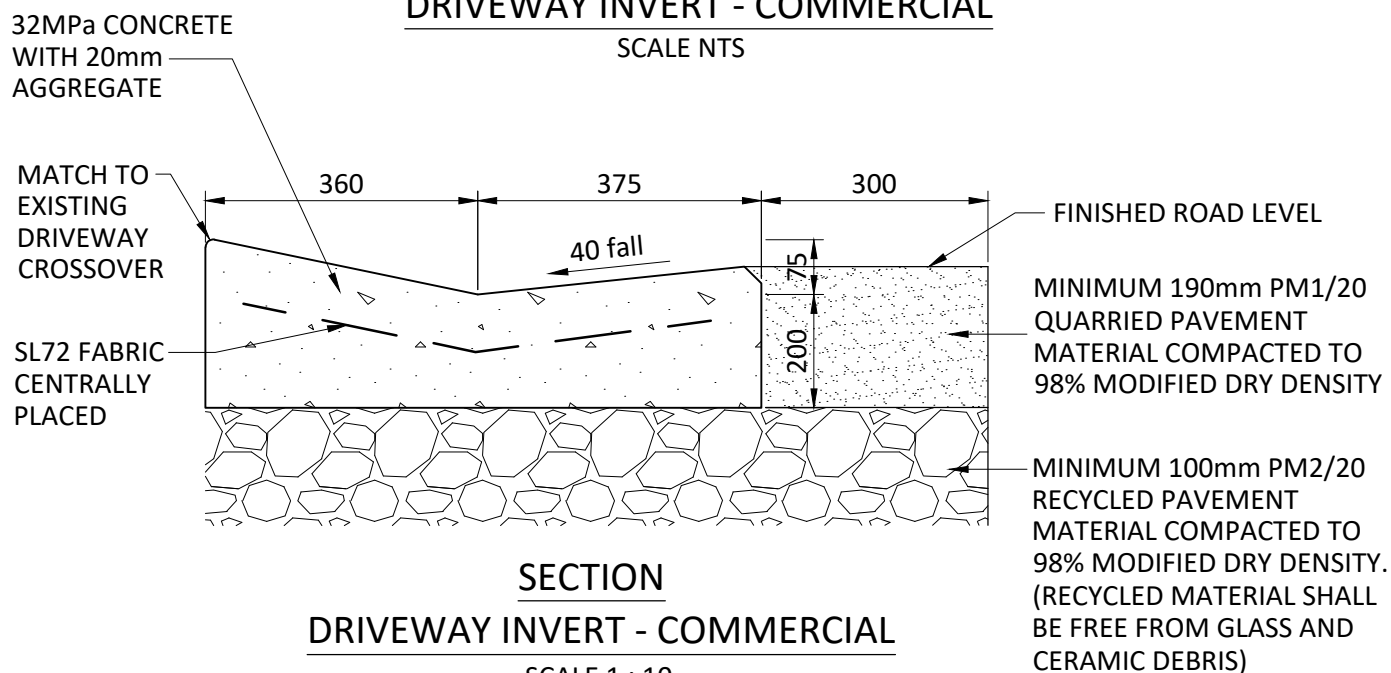

**SECTION**  
**DRIVEWAY INVERT - COMMERCIAL**  
 SCALE 1 : 10



DRAWING FILE  
LOCATION  
T:\AUTOCAD  
BLOCKS\2010+DRIVEWAY INVERT  
- COMMERCIAL WITH 375mm  
CHANNEL (M1249).dwg

COORDINATOR  
DESIGN  
B. MORIAS  
21.11.23

EDITED  
G. FERTEKLIS  
21.11.23  
DRAWN  
MY.W  
13.02.12  
DESIGNED  
MY.W  
13.02.12

STANDARD DETAIL  
**DRIVEWAY INVERT - COMMERCIAL**  
**WITH 375mm CHANNEL**

SCALE AS SHOWN

CITY OF CHARLES STURT

SHEET  
**1** of **1**  
 TRIM No.  
**12/30816**  
 DRAWING No.  
**M1249**