



ELEVATION
DRIVEWAY INVERT - COMMERCIAL

SCALE NTS

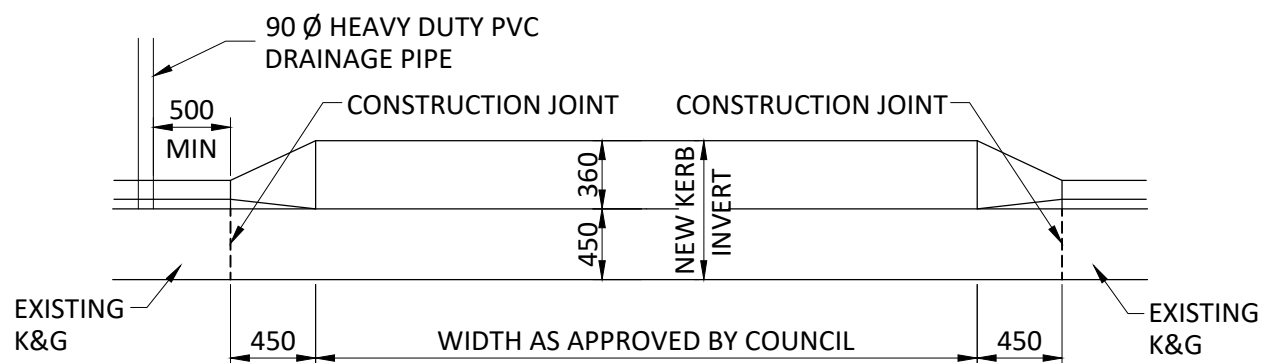

PLAN VIEW
DRIVEWAY INVERT - COMMERCIAL

SCALE NTS

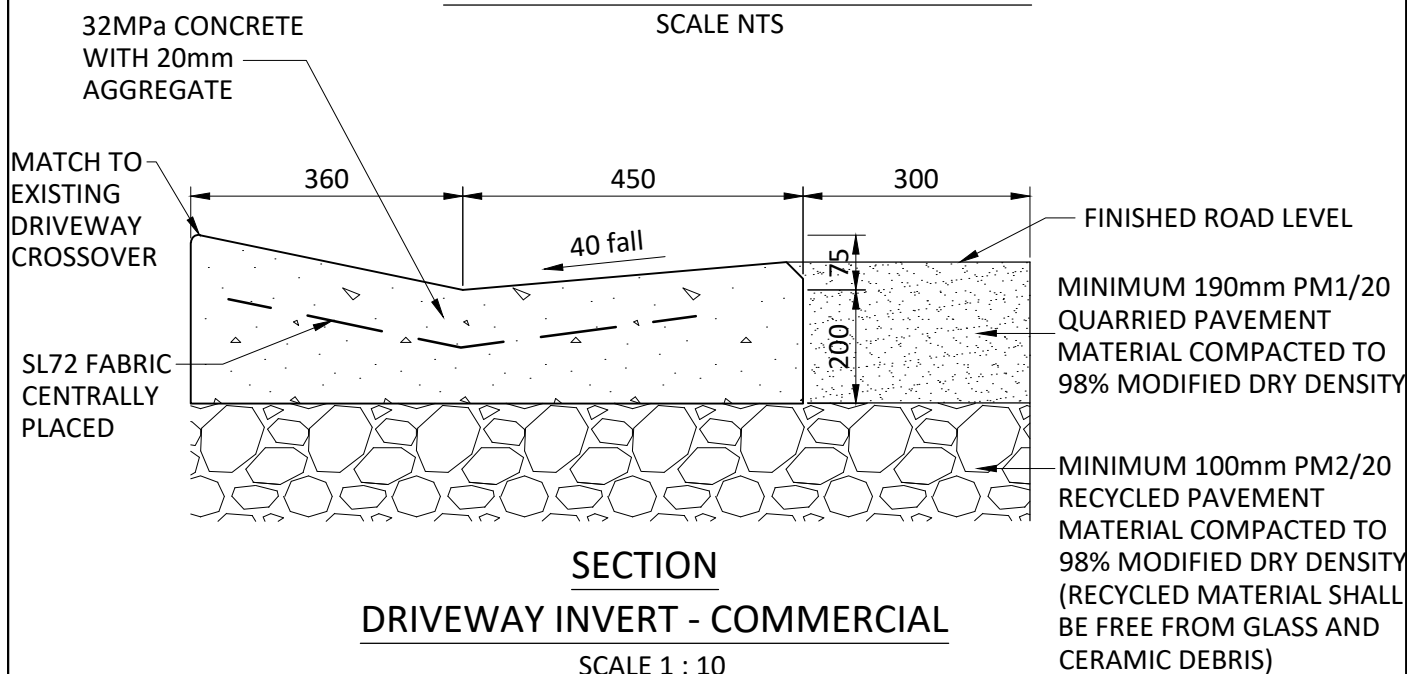

SECTION
DRIVEWAY INVERT - COMMERCIAL

SCALE 1 : 10



DRAWING FILE
LOCATION
T:\AUTOCAD
BLOCKS\2010+DRIVEWAY INVERT
- COMMERCIAL WITH 450mm
CHANNEL (M1252).dwg

COORDINATOR
DESIGN
B. MORIAS
21.11.23

EDITED
G. FERTEKLIS
21.11.23
DRAWN
MY.W
13.02.12
DESIGNED
MY.W
13.02.12

STANDARD DETAIL
DRIVEWAY INVERT - COMMERCIAL
WITH 450mm CHANNEL

SCALE AS SHOWN

CITY OF CHARLES STURT

SHEET
1 of **1**

TRIM No.
12/30867

DRAWING No.
M1252