


PLAN



SECTION

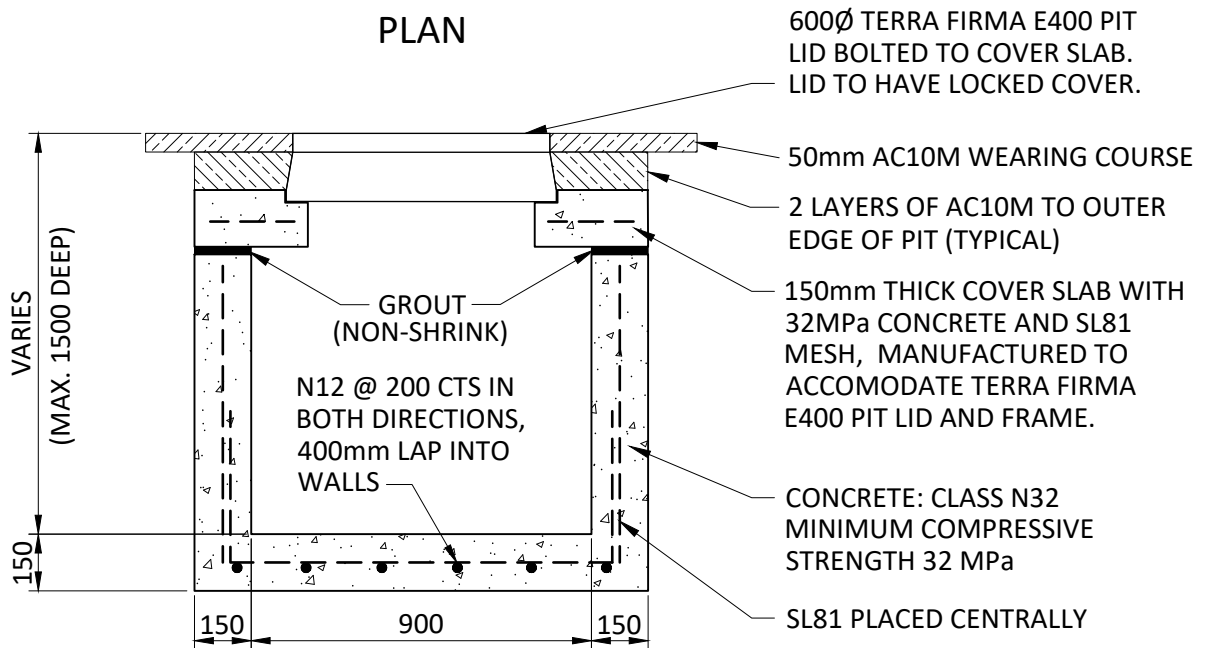

SCALE 1:20

JUNCTION BOX (900 x 900)

NOTES:

1. REFER TO CCS STORMWATER PIT INSTALLATION DETAIL (M1591) FOR MINIMUM EXCAVATION, BEDDING AND BACKFILL REQUIREMENTS.



DRAWING FILE LOCATION
T:\AUTOCAD BLOCKS\2010+JIB-900 (M1265).dwg

COORDINATOR DESIGN
B. MORIAS
16.11.23

EDITED
G.FERTEKLIS
16.11.23
DRAWN
J. CURSARO
18.03.11
DESIGNED
J. CURSARO
18.03.11

STANDARD DETAIL
JUNCTION BOX

900 x 900

SCALE AS SHOWN

CITY OF CHARLES STURT

SHEET **1** of **1**

TRIM No. **12/31075**

DRAWING No. **M1265** | **D**