


CONSTRUCTION
SETOUT POINT
(CENTRE OF PIT)

PLAN

600Ø TERRA FIRMA E400 PIT
LID BOLTED TO COVER SLAB.
LID TO HAVE LOCKED COVER.

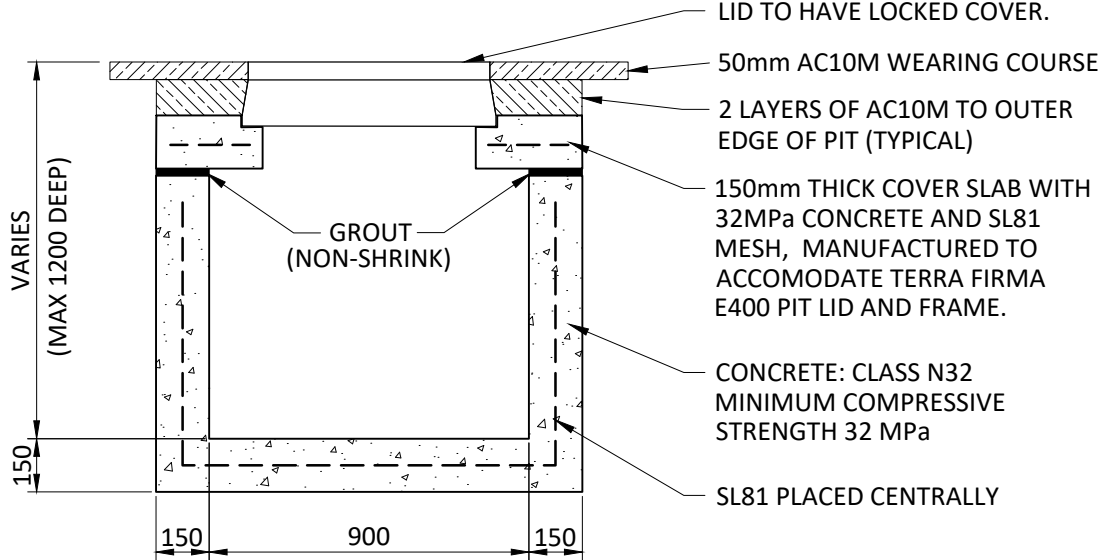

SECTION

SCALE 1:20



JUNCTION BOX (900 x 600)

NOTES:

1. REFER TO CCS STORMWATER PIT INSTALLATION DETAIL (M1591) FOR MINIMUM EXCAVATION, BEDDING AND BACKFILL REQUIREMENTS.



DRAWING FILE
LOCATION
T:\AUTOCAD BLOCKS\2010+UB -
900 x 600 (M1266).dwg

COORDINATOR
DESIGN
B. MORIAS
16.11.23

EDITED
G.FERTEKLIS
16.11.23
DRAWN
J. CURSARO
18.03.11
DESIGNED
J. CURSARO
18.03.11

STANDARD DETAIL

JUNCTION BOX

900 x 600

SCALE AS SHOWN

CITY OF CHARLES STURT

SHEET
1 of 1

TRIM No.
12/31078

DRAWING No.
M1266 D