


EXISTING K & G

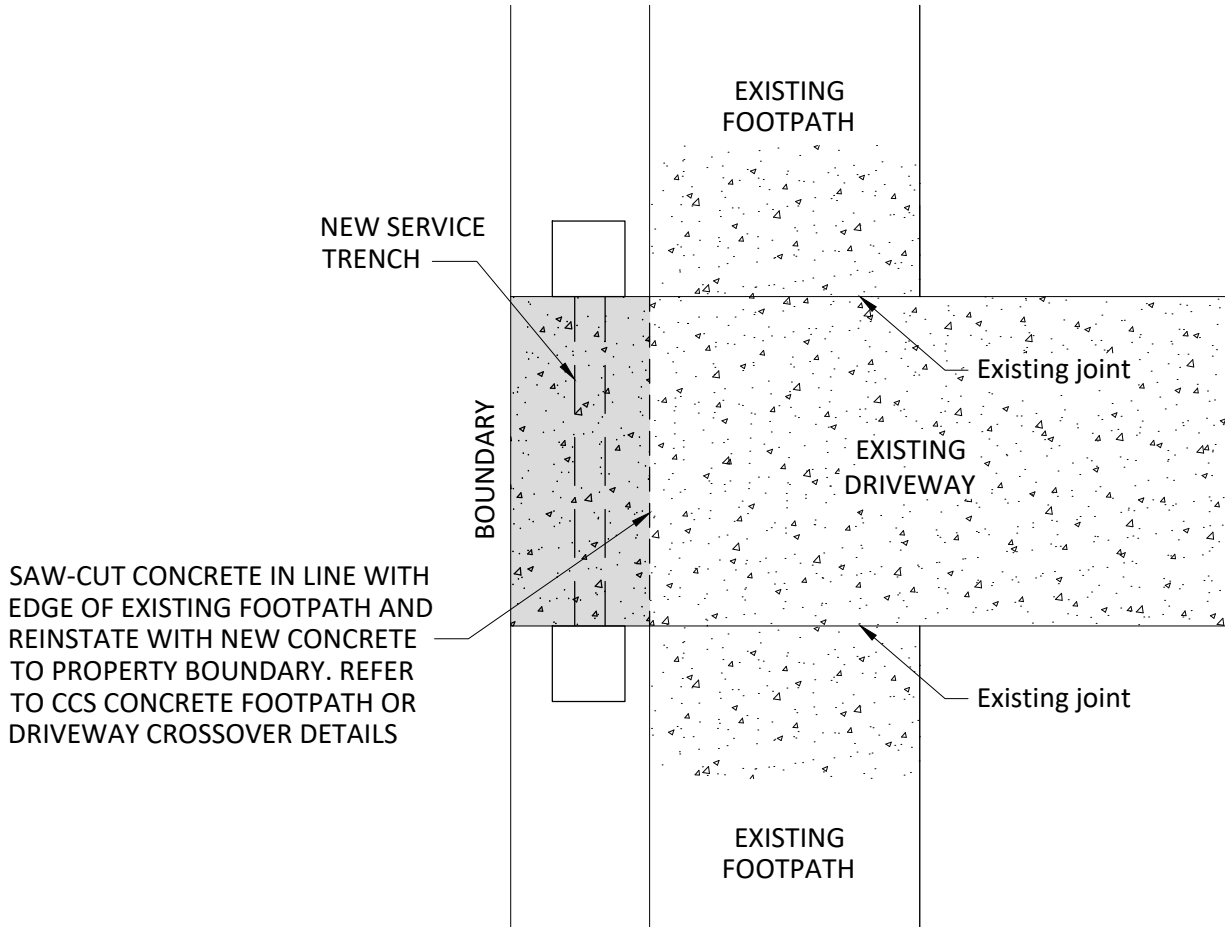

## REINSTATEMENT OVER SERVICE TRENCH (TYPE 3)

NOT TO SCALE

**NOTE:**

TRENCH REINSTATEMENT SHALL BE AS PER SERVICE AUTHORITY REQUIREMENTS.



DRAWING FILE LOCATION  
T:\AUTOCAD BLOCKS\2010\REINSTATEMENT OVER SERVICE TRENCH - TYPE 3 (M1598).dwg

COORDINATOR DESIGN  
B. MORIAS  
23.11.23

EDITED  
G. FERTEKLIS  
23.11.23  
DRAWN  
G. FERTEKLIS  
23.10.23  
DESIGNED  
B. MORIAS  
23.10.23

STANDARD DETAIL

### REINSTATEMENT OVER SERVICE TRENCH (TYPE 3)

SCALE AS SHOWN

CITY OF CHARLES STURT

SHEET 1 of 1

TRIM No. 23/246601

DRAWING No. M1598