



PLAN

SL72 MESH CENTRAL OR EQUIVALENT FIBRE REINFORCED CONCRETE (PROVIDE FIBRE TYPE AND APPLICATION RATE FOR COUNCIL APPROVAL).

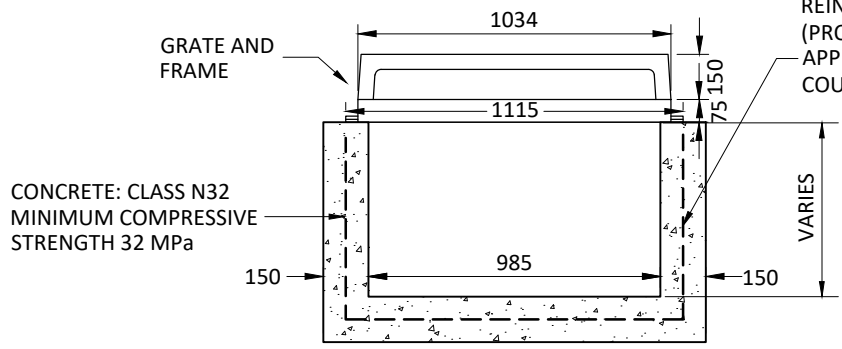

ELEVATION B
SCALE 1:20

PROVIDE A GULLY GRATE AND FRAME (1115mm x 790mm), PRODUCT CODE GCA1000NF, SUPPLIED BY CIVILMART. SLOPE TO MATCH EXISTING PAVEMENT LEVEL.

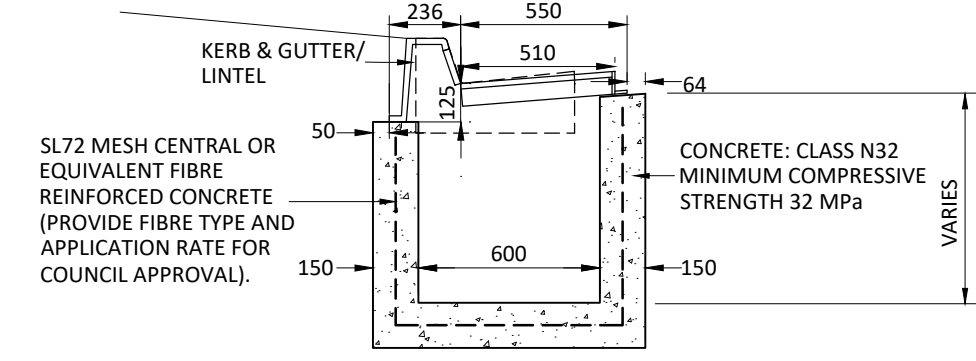

SECTION A
SCALE 1:20

GULLY GRATE AND FRAME

NOTES:

1. REFER TO CCS STORMWATER PIT INSTALLATION DETAIL (M1591) FOR MINIMUM EXCAVATION BEDDING AND BACKFILL REQUIREMENTS.
2. FIBRE REINFORCED CONCRETE PITS SHALL BE USED FOR PROJECTS WITHIN 2KM OF COASTLINE.



DRAWING FILE LOCATION
T:\AUTOCAD BLOCKS\2010\GULLY GRATE AND FRAME (M1507).dwg

COORDINATOR DESIGN
B. MORIAS
30.10.23

EDITED
G.FERTEKLIS
30.10.23
DRAWN
J. CURSARO
08.10.14
DESIGNED
J. CURSARO
08.10.14

STANDARD DETAILS
GULLY GRATE AND FRAME
1115 x 550
SCALE AS SHOWN

CITY OF CHARLES STURT	
SHEET	1 of 1
TRIM No.	14/286930
DRAWING No.	M1507