


CONSTRUCTION
SETOUT POINT
(CENTRE OF PIT)

PLAN

600Ø TERRA FIRMA E400 PIT
LID BOLTED TO COVER SLAB.
LID TO HAVE LOCKED COVER.

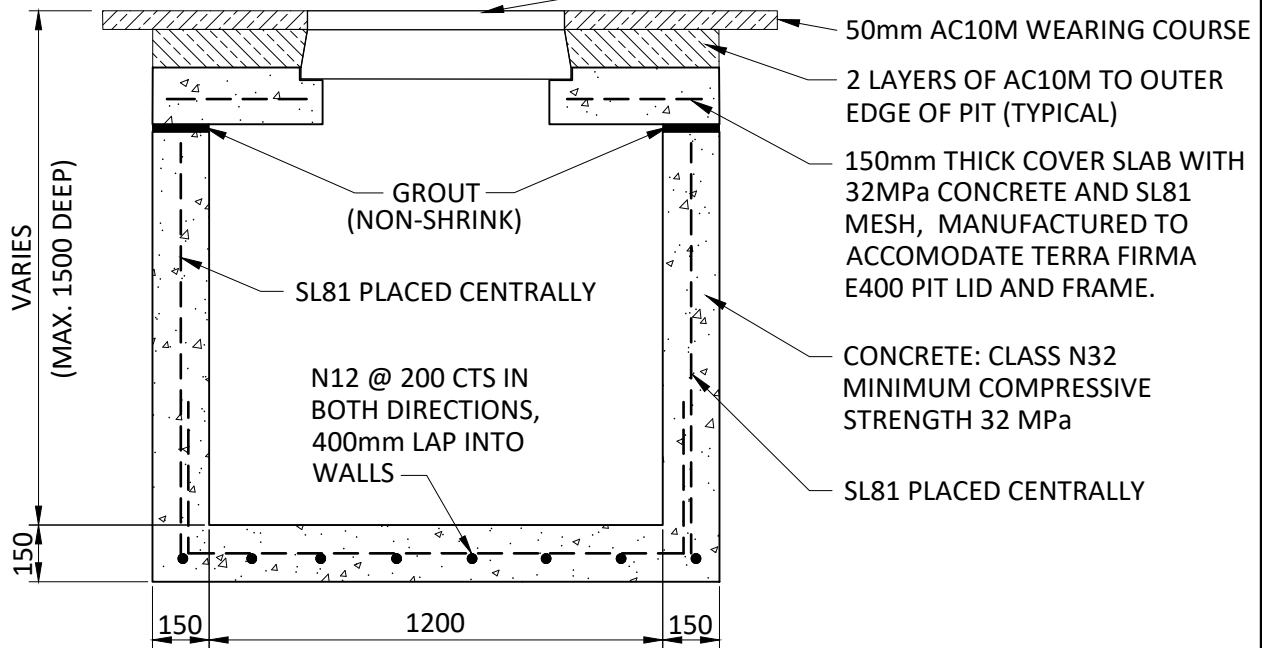

SECTION A
SCALE 1:20

JUNCTION BOX (1200 X 900)

NOTES:

1. REFER TO CCS STORMWATER PIT INSTALLATION DETAIL (M1591) FOR MINIMUM EXCAVATION, BEDDING AND BACKFILL REQUIREMENTS.



DRAWING FILE
LOCATION
T:\AUTOCAD BLOCKS\2010+UB -
1200 x 900 (M1268).dwg

COORDINATOR
DESIGN
B. MORIAS
16.11.23

EDITED
G.FERTEKLIS
16.11.23
DRAWN
J. CURSARO
18.03.11
DESIGNED
J. CURSARO
18.03.11

STANDARD DETAIL
JUNCTION BOX
1200 x 900

SCALE AS SHOWN

CITY OF CHARLES STURT		
SHEET	1	of 1
TRIM No.	12/31089	
DRAWING No.	M1268	D