



100mm SMOOTH FLAT STONES EMBEDDED INTO CONCRETE

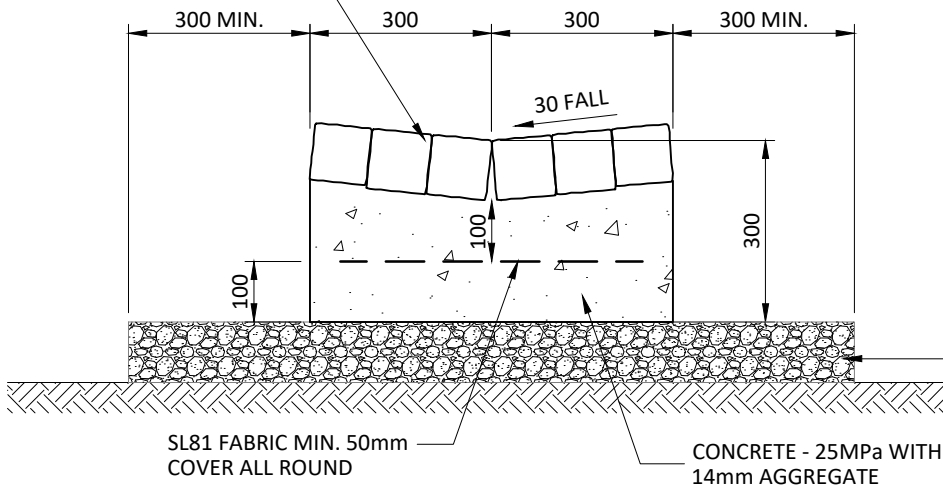

MINIMUM 100mm PM2/20 RECYCLED PAVEMENT MATERIAL COMPACTED TO 98% MAX. MODIFIED DRY DENSITY (MMDD). RECYCLED QUARRIED PRODUCTS SHALL BE FREE FROM GLASS & CERAMIC DEBRIS.

ROCK LINED CONCRETE INVERT

SCALE 1 : 10

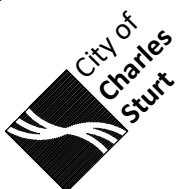

DRAWING FILE LOCATION
T:\AUTOCAD BLOCKS\2010\ROCK LINED CONCRETE INVERT (M1594).dwg

COORDINATOR DESIGN
B. MORIAS
26.09.23

EDITED
G. FERTEKLIS
26.09.23
DRAWN
G. FERTEKLIS
26.09.23
DESIGNED
G. FERTEKLIS
26.09.23

STANDARD DETAILS

ROCK LINED CONCRETE INVERT

SCALE AS SHOWN

CITY OF CHARLES STURT

SHEET
1 of 1

TRIM No.
23/223572

DRAWING No.
M1594