


## CONCEALED CONCRETE EDGE RESTRAINT

SCALE 1 : 10

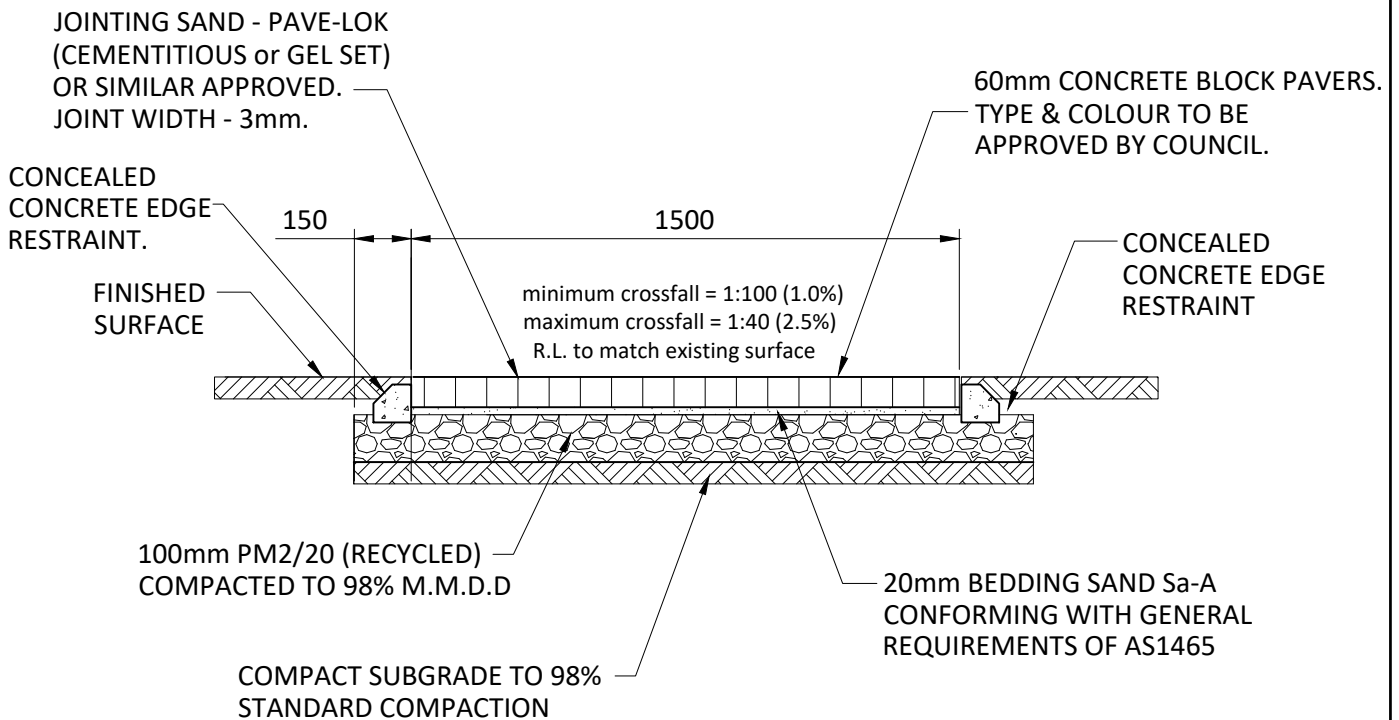

## FOOTPATH - CONCRETE BLOCK PAVED

SCALE 1 : 20

### NOTES:

1. RECYCLED QUARRIED PRODUCTS SHALL BE FREE FROM GLASS AND CERAMIC DEBRIS.
2. MAXIMUM LONGITUDINAL GRADIENT OF FOOTPATH SHALL BE 1:33.



DRAWING FILE  
LOCATION  
T:\AUTOCAD BLOCKS\CURRENT  
CCS DETAILS\CAD\FOOTPATH -  
BLOCK PAVED - CONCEALED EDGES  
(M1554).dwg

COORDINATOR  
DESIGN  
B. MORIAS  
04.04.24

EDITED  
G.FERTEKLIS  
04.04.24  
DRAWN  
J. CURSARO  
23.02.11  
DESIGNED  
J. CURSARO  
23.02.11

STANDARD DETAILS

**FOOTPATH - BLOCK PAVED**  
60mm BLOCK PAVED FOOTPATH  
WITH CONCEALED EDGE RESTRAINTS

CITY OF CHARLES STURT

SHEET  
1 of 1

TRIM No.  
21/308815

DRAWING No.  
M1554 2