



ELEVATION A-A

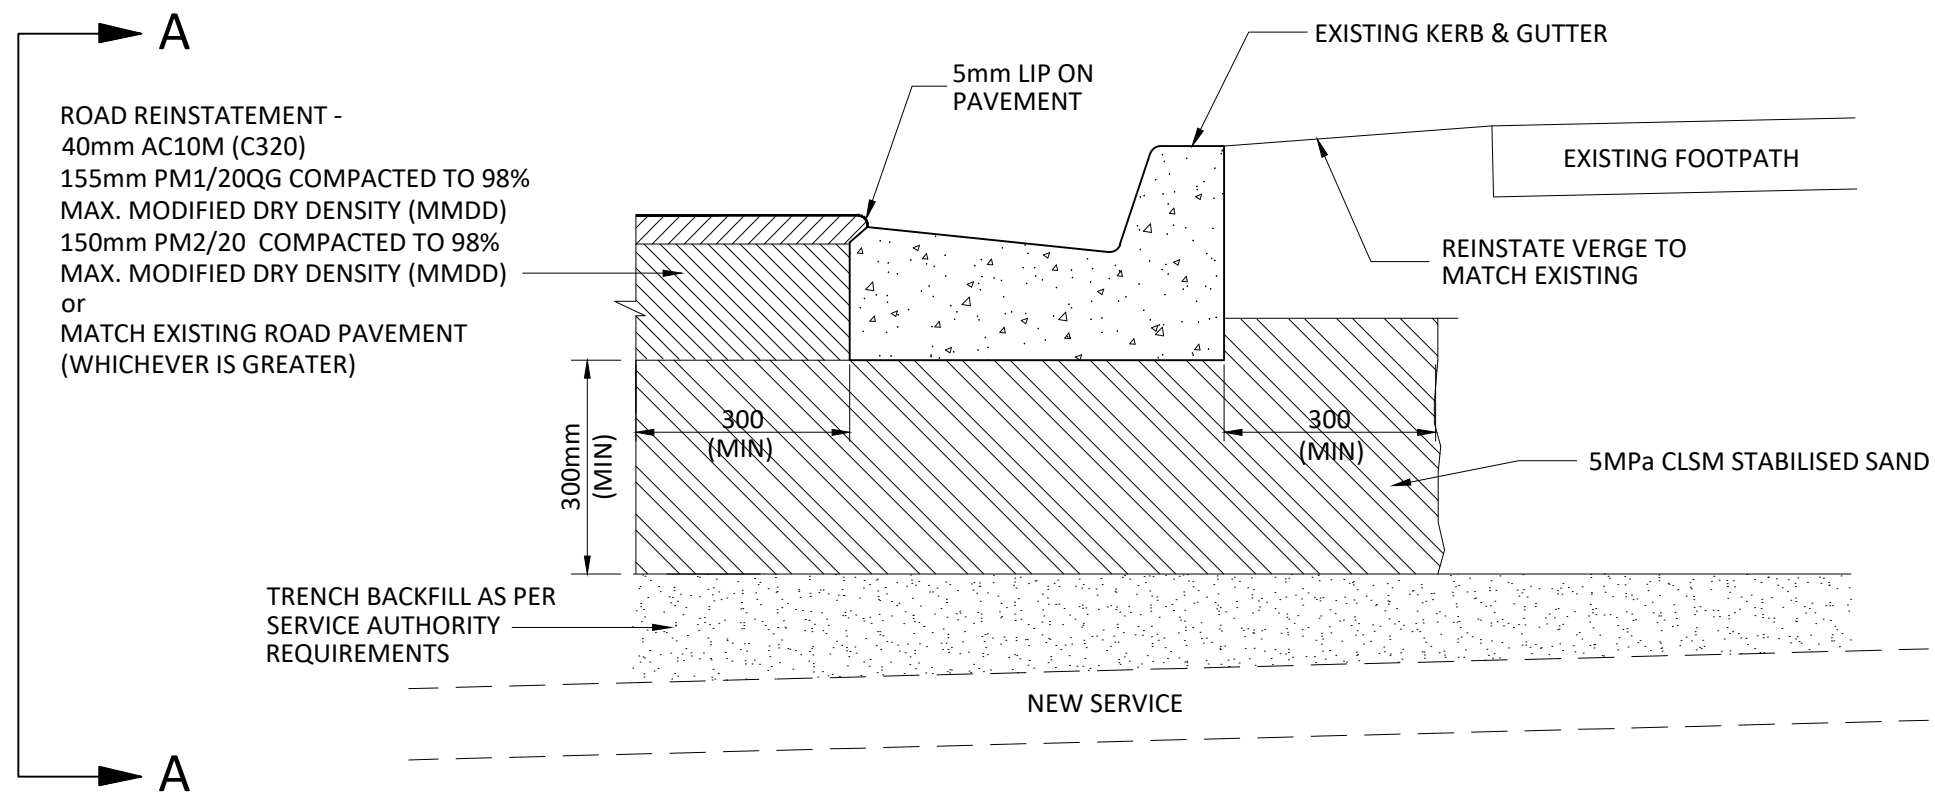

SERVICE TRENCH REINSTATEMENT UNDER EXISTING KERB & GUTTER

SCALE 1 : 10

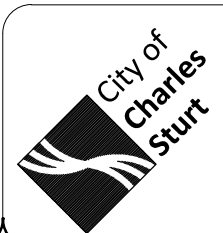

DRAWING FILE
LOCATION
T:\AUTOCAD BLOCKS\2010+\SERVICE TRENCH
REINSTATEMENT UNDER KERB (M1558).dwg

COORDINATOR
ENGINEERING DESIGN
B. MORIAS
22.11.23

EDITED
G. FERTEKLIS
22.11.23

DRAWN
G. FERTEKLIS
11.11.21

DESIGNED
B. MORIAS
11.11.21

STANDARD DETAILS
**SERVICE TRENCH REINSTATEMENT
UNDER EXISTING KERB & GUTTER**

SCALE AS SHOWN

CITY OF CHARLES STURT

SHEET
1 of 1

TRIM No.
22/158962

DRAWING No.
M1558