


DRAWING FILE: T:\AUTOCAD BLOCKS\2010+\SHARED USE PATH CONCRETE (M1436).dwg 20/02/2023 11:19:45 AM

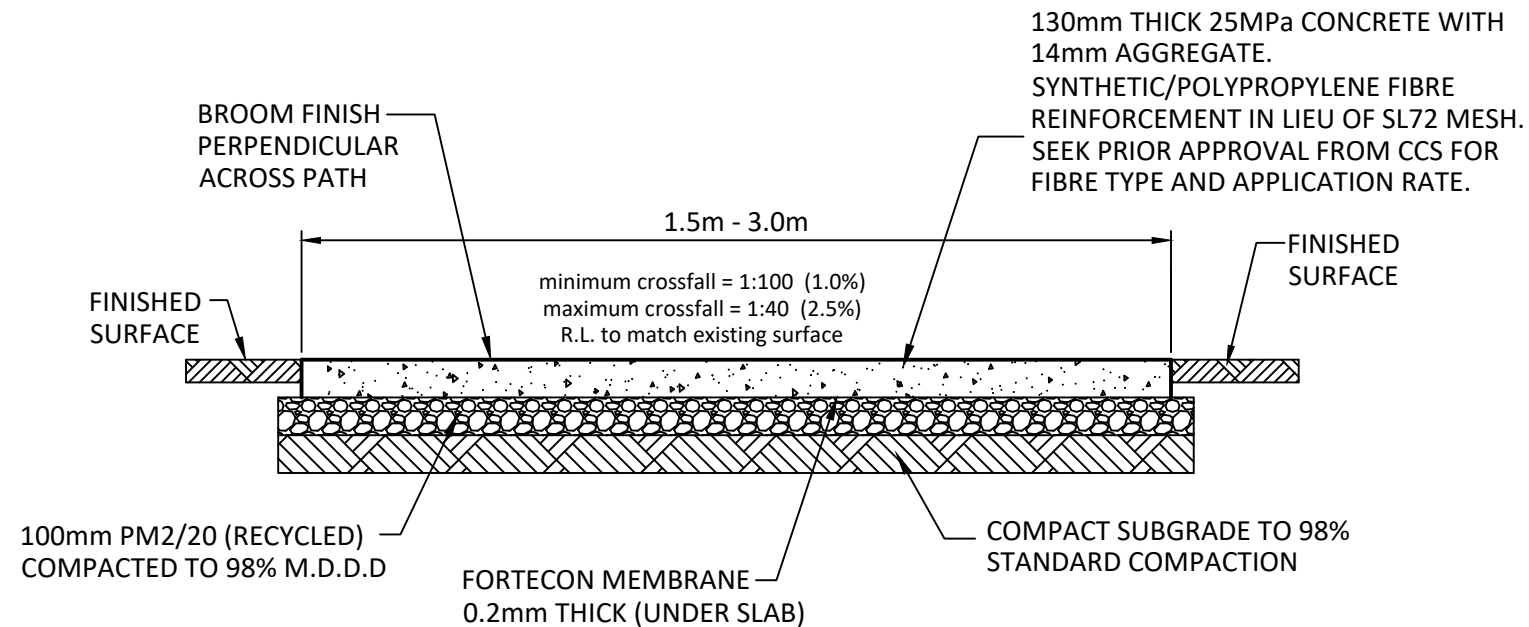


SHARED USE PATH - (CONCRETE)

SCALE 1 : 20

NOTES:

1. RECYCLED QUARRIED PRODUCTS SHALL BE FREE FROM GLASS AND CERAMIC DEBRIS.
2. MAXIMUM LONGITUDINAL GRADIENT OF FOOTPATH SHALL BE 1:33.
3. FOR SHARED USE PATH WITHIN 2KM OF COASTLINE, REFER TO CCS STANDARD M1552.
4. WHERE PERMITTED, SL72 MESH CAN BE USED IN LIEU OF FIBRE SUBJECT TO COUNCIL SUPERINTENDENT APPROVAL.

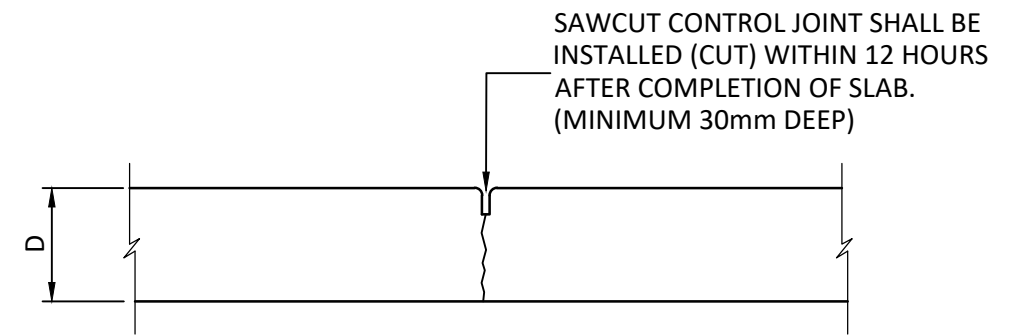


TRANSVERSE CONTRACTION JOINT

- @ 3m MAX. CENTRES FOR 3m WIDE PATH.
- @ 2.5m MAX. CENTRES FOR 2m WIDE PATH.
- @ 2m MAX. CENTRES FOR 1.5m WIDE PATH.

STANDARD SIZES

	100 SLAB	125 SLAB	150 SLAB	200 SLAB	250 SLAB
16mm SQUARE DOWEL (300/400 LONG)	300 ctrs	300 ctrs	300 ctrs	300 ctrs	300 ctrs
20mm SQUARE DOWEL (400/500 LONG)	300 ctrs	300 ctrs	300 ctrs	300 ctrs	300 ctrs


DANLEY EXPANDA JOINT INSTALLED TO MANUFACTURERS SPECIFICATION.

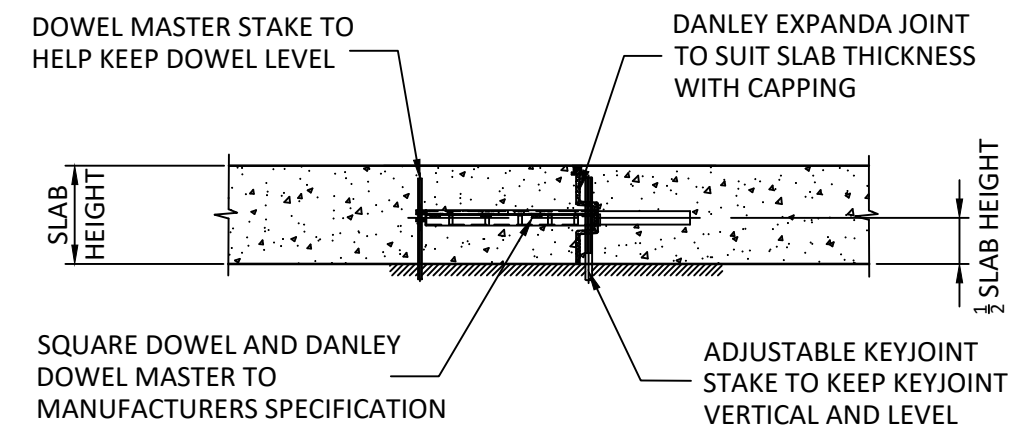

EXPANSION/CONTRACTION JOINT

SCALE 1 : 10

- @ 9m MAX. CENTRES FOR 3m WIDE PATH.
- @ 7.5m MAX. CENTRES FOR 2m WIDE PATH.
- @ 6m MAX. CENTRES FOR 1.5m WIDE PATH.

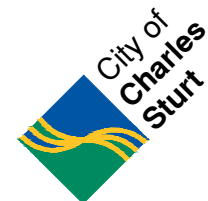

COORDINATOR DESIGN
B. MORIAS
20.02.23

EDITED
G. FERTEKLIS
20.02.23

DRAWN
J. CURSARO
25.02.11

DESIGNED
J. CURSARO
25.02.11

STANDARD DETAIL
SHARED USE PATH
CONCRETE

SCALE AS SHOWN

CITY OF CHARLES STURT

SHEET 1 of 1

TRIM No. 12/91589

DRAWING No. M1436