


MINIMUM 100mm PM 1/20  
 RECYCLED PAVEMENT MATERIAL  
 COMPACTED TO 98% MAX.  
 MODIFIED DRY DENSITY. (MMDD)  
 RECYCLED QUARRIED PRODUCTS  
 SHALL BE FREE FROM GLASS &  
 CERAMIC DEBRIS.

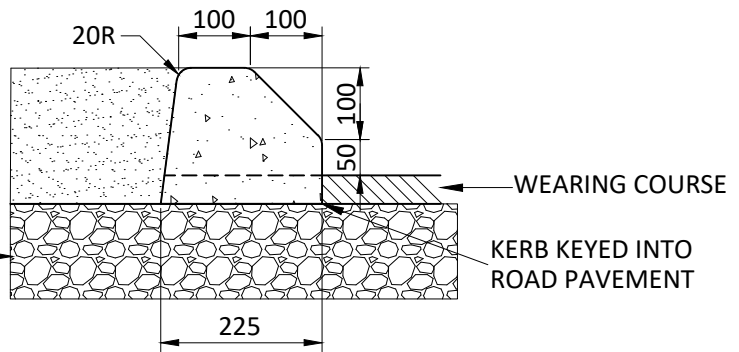

## MEDIAN KERB TYPE C (NEW GRANULAR PAVEMENT CONSTRUCTION)

SCALE 1:10

NOTE:  
 CONCRETE TO BE 25MPa  
 WITH 14mm AGGREGATE.



DRAWING FILE  
 LOCATION  
 T:\AUTOCAD  
 BLOCKS\2010+1\MEDIAN KERB ON  
 100mm BASE (M1539).dwg

COORDINATOR  
 DESIGN  
 B. MORIAS  
 02.11.22

EDITED  
 G. FERTEKLIS  
 02.11.22  
 DRAWN  
 B. MORIAS  
 10.04.2018  
 DESIGNED  
 B. MORIAS  
 10.04.2018

STANDARD DETAIL  
**MEDIAN KERB**  
 TYPE C

SCALE AS SHOWN

CITY OF CHARLES STURT

SHEET  
**1** of **1**

TRIM No.  
**18/108752**

DRAWING No.  
**M. 1539** **1**