


**PLAN**

ARTICULATED JOINT SYSTEM ('TRIPSTOP' OR APPROVED ALTERNATIVE). MINIMUM 3 JOINTS OR EXTEND ONE FULL PANEL PAST-D RIP LINE OF MATURE TREE.  
 NUMBER OF JOINTS AROUND LARGER TREES TO BE ASSESSED ON SITE.

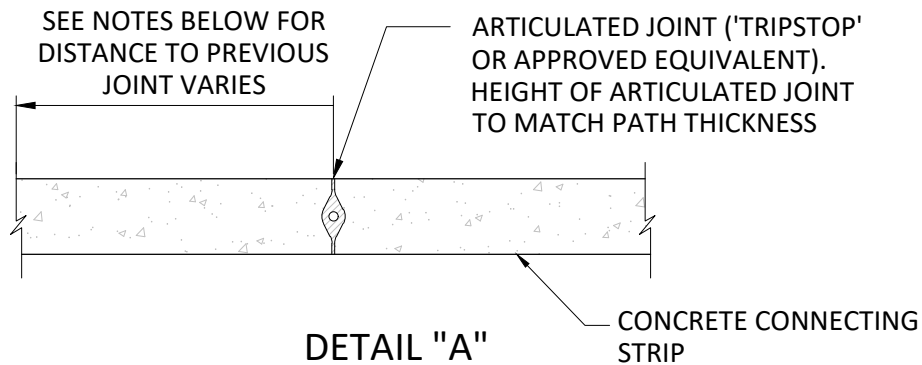

**DETAIL "A"**

ARTICULATED JOINT SYSTEM

**ARTICULATED FOOTPATH JOINT**

SCALE 1:100

- @ 3m MAX. CENTRES FOR 3m WIDE PATH.
- @ 2.5m MAX. CENTRES FOR 2m WIDE PATH.
- @ 2m MAX. CENTRES FOR 1.5m WIDE PATH.



DRAWING FILE LOCATION  
 T:\AUTOCAD BLOCKS\2010\ARTICULATED FOOTPATH JOINT (M1523).dwg

COORDINATOR DESIGN  
 B. MORIAS  
 22.12.22

EDITED  
 G.FERTEKLIS  
 22.12.22  
 DRAWN  
 J. CURSARO  
 20.06.16  
 DESIGNED  
 J. CURSARO  
 20.06.16

STANDARD DETAILS  
**ARTICULATED FOOTPATH JOINT**

SCALE AS SHOWN

CITY OF CHARLES STURT

SHEET 1 of 1

TRIM No. 16/175374

DRAWING No. M1523 1