


TRANSVERSE CONTRACTION JOINT

- @ 2m MAX. CENTRES FOR 1.5m WIDE PATH.

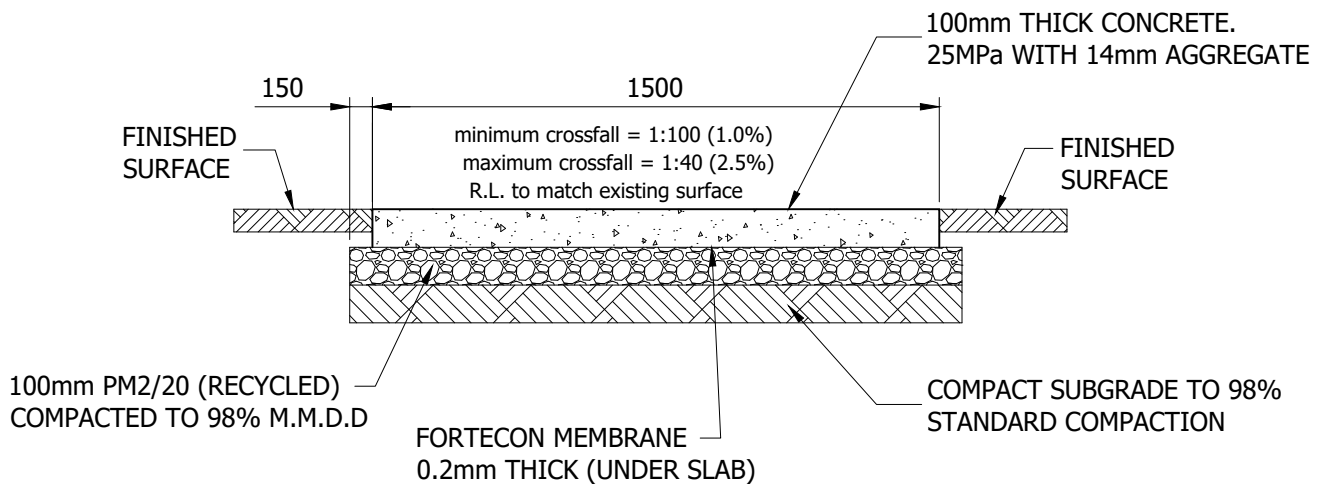

FOOTPATH - CONCRETE

(REPAIRS TO SECTIONS OF CONCRETE PATH)

SCALE 1 : 20

NOTES:

1. RECYCLED QUARRIED PRODUCTS SHALL BE FREE FROM GLASS AND CERAMIC DEBRIS.
2. MAXIMUM LONGITUDINAL GRADIENT OF FOOTPATH SHALL BE 1:33.



DRAWING FILE
LOCATION
T:\AUTOCAD
BLOCKS\2010+1\FOOTPATH -
CONCRETE NO REO (M1198).dwg

COORDINATOR
ENGINEERING DESIGN
B. MORIAS
15.12.22

EDITED
G.FERTEKLIS
15.12.22
DRAWN
J. CURSARO
04.03.11
DESIGNED
J. CURSARO
04.03.11

STANDARD DETAILS

FOOTPATH - CONCRETE

REPAIRS TO SECTIONS OF CONCRETE PATH

SCALE AS SHOWN

CITY OF CHARLES STURT

SHEET
1 of 1

TRIM No.
12/31151

DRAWING No.
M1198 1