


DRAWING FILE: T:\AUTOCAD BLOCKS\2010+ \SHARED USE PATH EXPOSED AGGREGATE (M1334).dwg 15/12/2022 3:22:30 PM

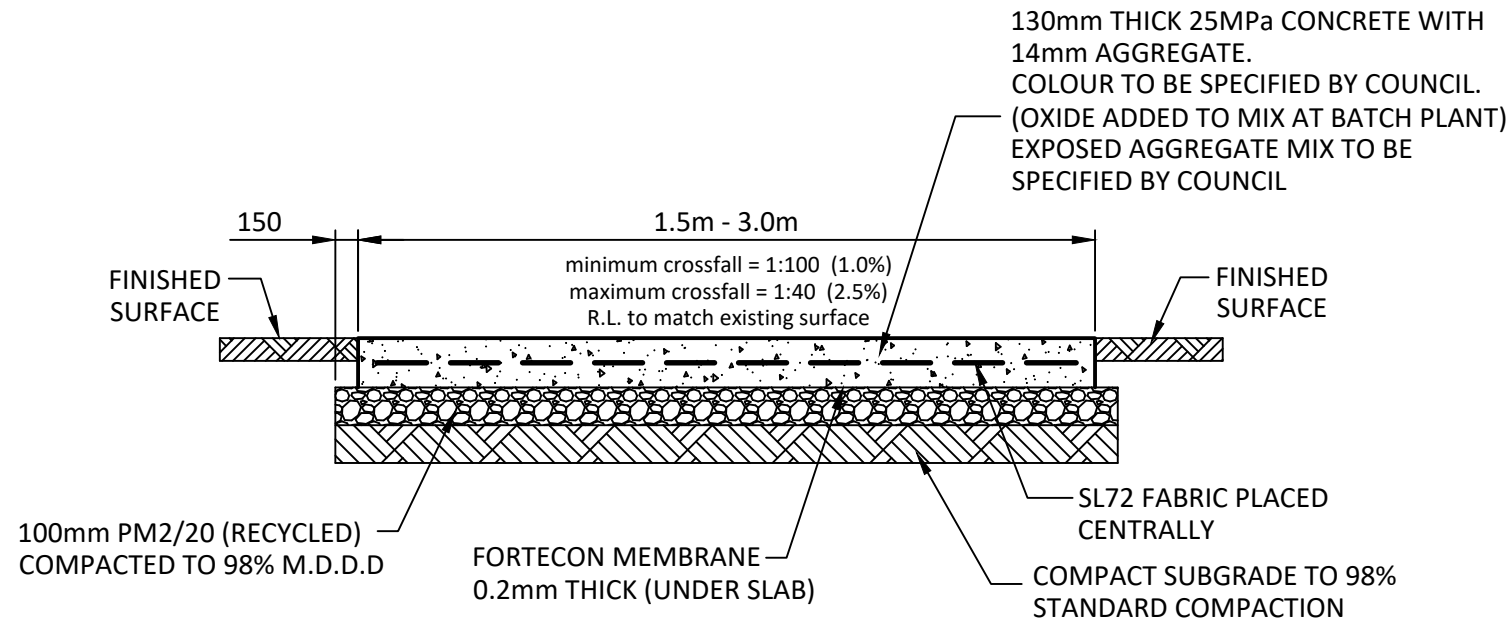


SHARED USE PATH - (EXPOSED AGGREGATE)

SCALE 1 : 20

NOTES:

1. RECYCLED QUARRIED PRODUCTS SHALL BE FREE FROM GLASS AND CERAMIC DEBRIS.
2. MAXIMUM LONGITUDINAL GRADIENT OF FOOTPATH SHALL BE 1:33.
3. CONCRETE SHALL BE 40MPa WITHIN 2KM OF COASTLINE.

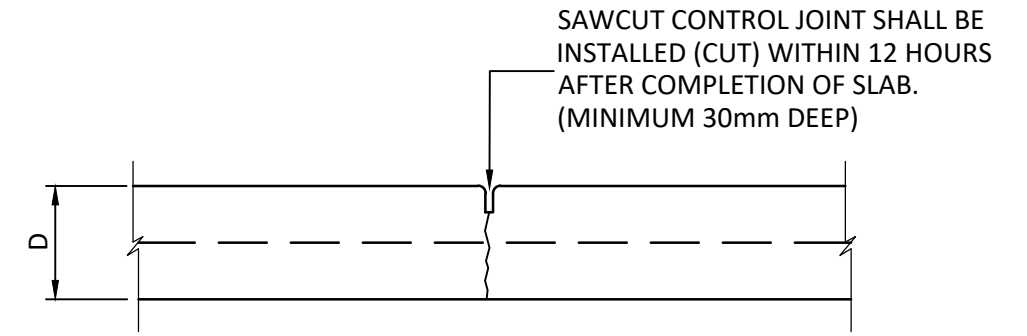


TRANSVERSE CONTRACTION JOINT

- @ 3m MAX. CENTRES FOR 3m WIDE PATH.
- @ 2.5m MAX. CENTRES FOR 2m WIDE PATH.
- @ 2m MAX. CENTRES FOR 1.5m WIDE PATH.

STANDARD SIZES

	100 SLAB	125 SLAB	150 SLAB	200 SLAB	250 SLAB
16mm SQUARE DOWEL (300/400 LONG)	300 ctrs	300 ctrs	300 ctrs	300 ctrs	300 ctrs
20mm SQUARE DOWEL (400/500 LONG)	300 ctrs	300 ctrs	300 ctrs	300 ctrs	300 ctrs


DANLEY EXPANDA JOINT INSTALLED TO MANUFACTURERS SPECIFICATION.

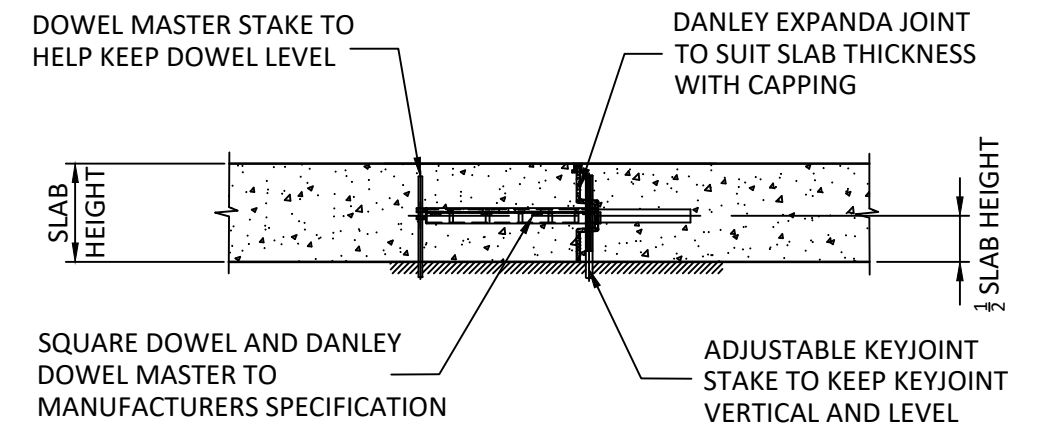

EXPANSION/CONTRACTION JOINT

SCALE 1 : 10

- @ 9m MAX. CENTRES FOR 3m WIDE PATH.
- @ 7.5m MAX. CENTRES FOR 2m WIDE PATH.
- @ 6m MAX. CENTRES FOR 1.5m WIDE PATH.

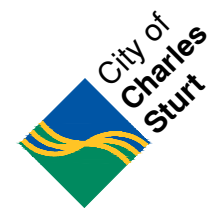

COORDINATOR
DESIGN
B. MORIAS
15.12.22

EDITED
G. FERTEKLIS
15.12.22

DRAWN
J. CURSARO
25.03.11

DESIGNED
J. CURSARO
25.03.11

STANDARD DETAIL

SHARED USE PATH

EXPOSED AGGREGATE

SCALE AS SHOWN

CITY OF CHARLES STURT

SHEET

1 of 1

TRIM No.

11/61302

DRAWING No.

M1334