


SURFACE FINISH (e.g. PATTERN PAVE  
or BROOM FINISH or OTHER) AND  
REINFORCEMENT TO BE DESIGNED  
FOR ROUNDABOUT ANNULUS

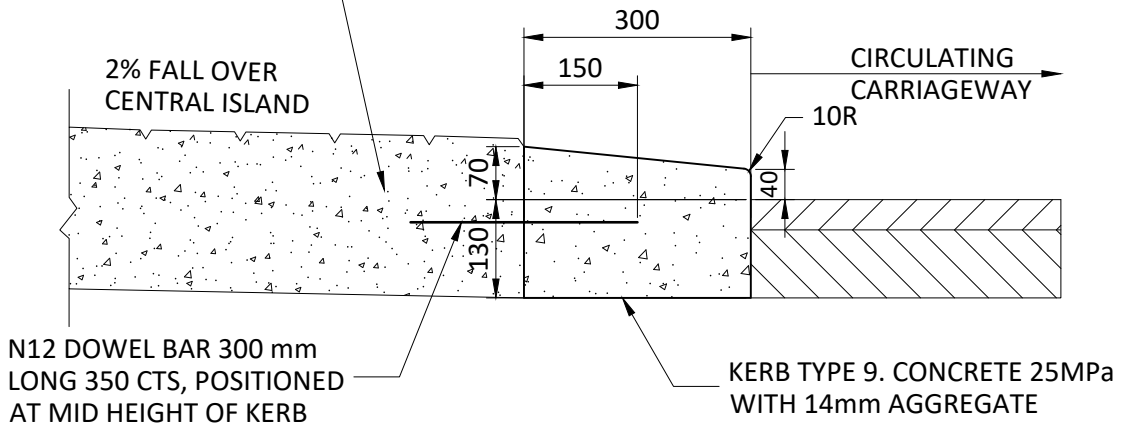

## ROUNDABOUT TYPE 9 KERB

SCALE 1 : 10

NOTE:  
THIS DETAIL IS BASED ON  
D.I.T TYPE 9 KERB ON  
DRAWING S-4070 SHEET 6.



DRAWING FILE  
LOCATION  
T:\AUTOCAD  
BLOCKS\2010+\ROUNDABOUT  
TYPE 9 KERB DETAIL (M1561).dwg

COORDINATOR  
DESIGN  
B. MORIAS  
04.11.22

EDITED  
G. FERTEKLIS  
04.11.22  
DRAWN  
J. CURSARO  
24.03.11  
DESIGNED  
J. CURSARO  
24.03.11

STANDARD DETAILS

## ROUNDABOUT TYPE 9 KERB (OUTER DIAMETER KERB)

SCALE AS SHOWN

CITY OF CHARLES STURT

SHEET	
1	of 1
TRIM No.	
22/250825	
DRAWING No.	
M1561	A