


**STANDARD SIZES**

	100 SLAB	125 SLAB	150 SLAB	200 SLAB	250 SLAB
<b>16mm SQUARE DOWEL (300/400 LONG)</b>	300 ctrs				
<b>20mm SQUARE DOWEL (400/500 LONG)</b>	300 ctrs				

DANLEY EXPANDA JOINT INSTALLED TO MANUFACTURERS SPECIFICATION.

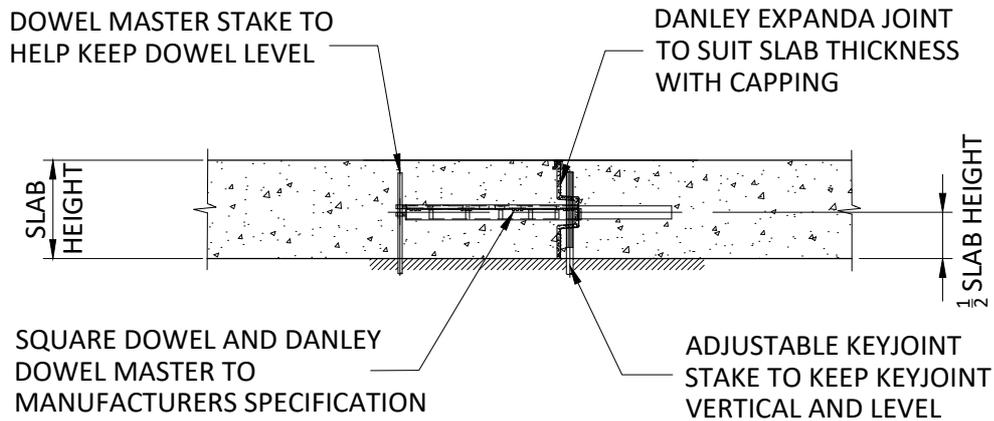

## EXPANSION/CONTRACTION JOINT

SCALE 1 : 10

- @ 9m MAX. CENTRES FOR 3m WIDE PATH.
- @ 7.5m MAX. CENTRES FOR 2m WIDE PATH.
- @ 6m MAX. CENTRES FOR 1.5m WIDE PATH.



DRAWING FILE LOCATION  
 T:\AUTOCAD BLOCKS\2010\EXPANSION CONTRACTION JOINT (M1336).dwg  
 COORDINATOR DESIGN  
 B. MORIAS  
 15.12.22

EDITED  
 G.FERTEKLIS  
 15.12.22  
 DRAWN  
 J. CURSARO  
 JUNE '10  
 DESIGNED  
 J. CURSARO  
 JUNE '10

# EXPANSION/CONTRACTION JOINT

SCALE AS SHOWN

CITY OF CHARLES STURT	
SHEET	1 of 1
TRIM No.	11/61755
DRAWING No.	M1336 B