


MEDIAN KERB TYPE A

SCALE 1:10

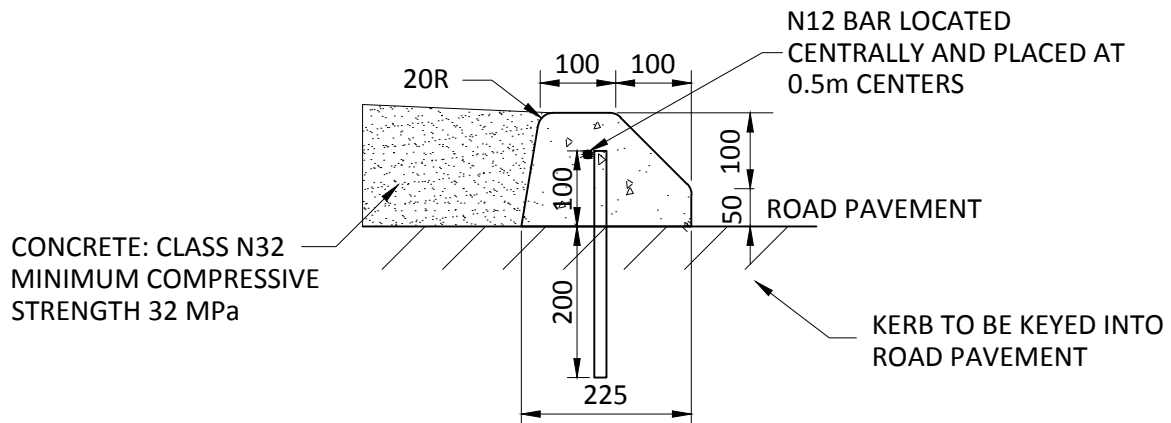

MEDIAN KERB TYPE B

SCALE 1:10



DRAWING FILE
LOCATION
T:\AUTOCAD
BLOCKS\details\standard sheets
A4\Review 2012\MEDIAN KERB -
TYPE A AND TYPE B - M1269.dwg

COORDINATOR
DESIGN
B. MORIAS
13.04.12

EDITED
JCU
13.04.12
DRAWN
MY.W
13.02.12
DESIGNED
MY.W
13.02.12

STANDARD DETAIL
MEDIAN KERB
TYPE A AND TYPE B

SCALE AS SHOWN

CITY OF CHARLES STURT

SHEET

1 of 1

TRIM No.
12/31193

DRAWING No.
M1269