



DETAIL A

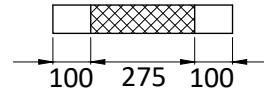

FOR 1.2m HOLDING RAIL

DETAIL B

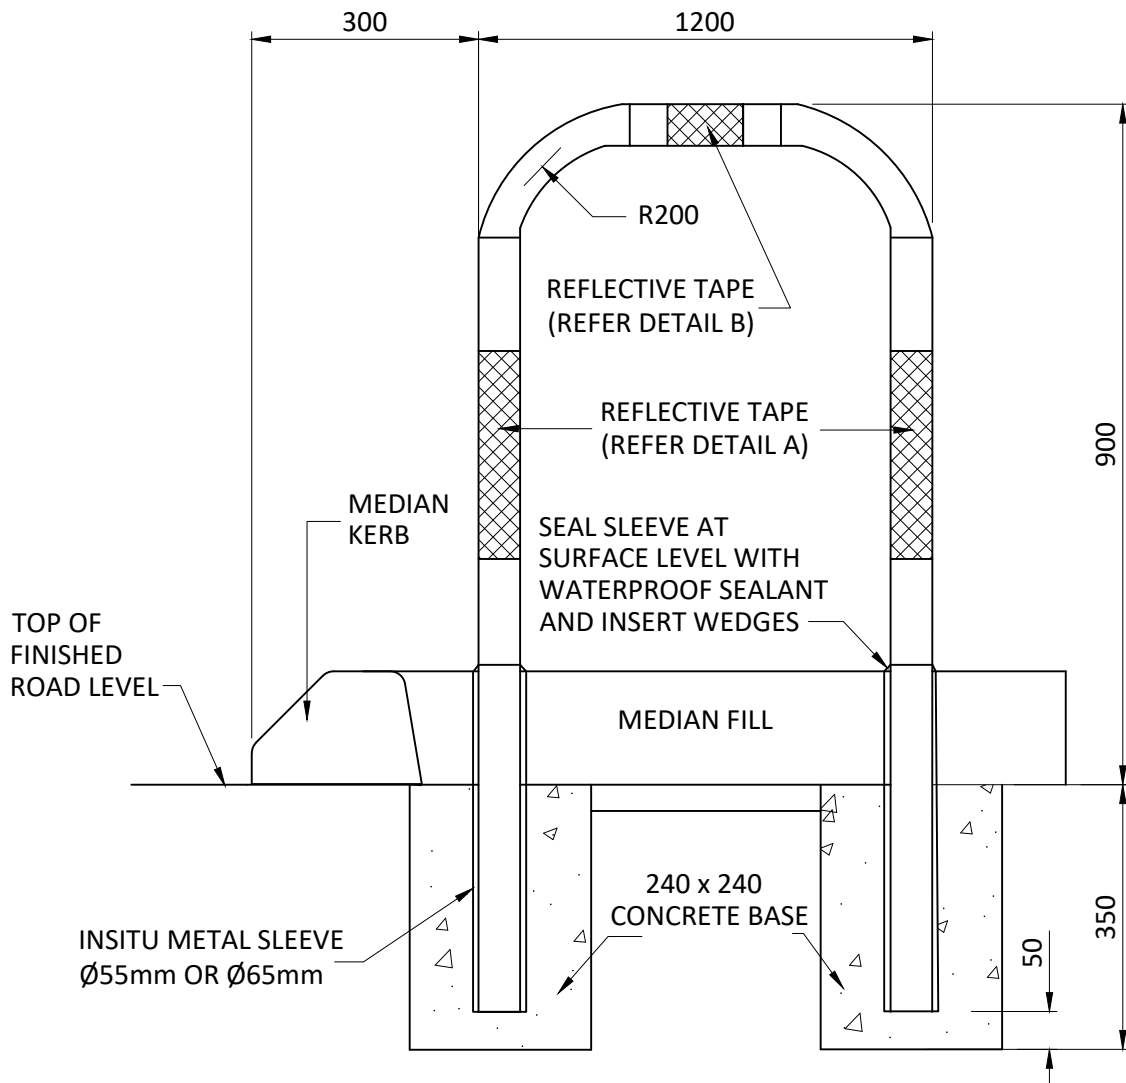

HOLDING RAIL IN MEDIAN OPENING

SCALE 1: 10



DRAWING FILE
LOCATION
T:\AUTOCAD
BLOCKS\2010+HOLDING RAIL IN
MEDIAN OPENING (M1515).dwg

COORDINATOR
DESIGN
B. MORIAS
09.10.23

EDITED
G.FERTEKLIS
09.10.23
DRAWN
MY.W
16.12.11
DESIGNED
MY.W
16.12.11

STANDARD DETAIL

HOLDING RAIL IN MEDIAN OPENING

SCALE AS SHOWN

CITY OF CHARLES STURT

SHEET
1 of 1

TRIM No.
15/116100

DRAWING No.
M1515