


PLAN

NOT TO SCALE

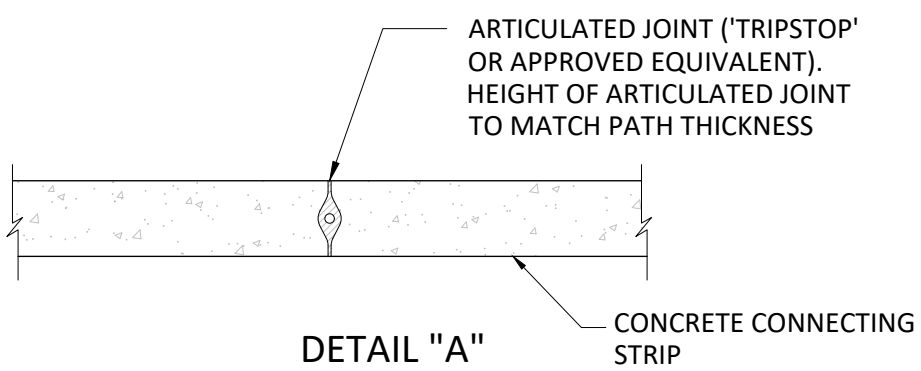

DETAIL "A"

ARTICULATED JOINT SYSTEM

FOOTPATH PINCH POINT

SCALE 1:100



DRAWING FILE LOCATION
 T:\AUTOCAD BLOCKS\2010\FOOTPATH - PINCH POINT DETAIL (M1576).dwg
 COORDINATOR DESIGN
 B. MORIAS
 22.12.22

EDITED
 G.FERTEKLIS
 22.12.22
 DRAWN
 CCS
 20.06.16
 DESIGNED
 CCS
 20.06.16

STANDARD DETAILS
**FOOTPATH
 PINCH POINT DETAIL**
 SCALE AS SHOWN

CITY OF CHARLES STURT	
SHEET	
1	of 1
TRIM No.	
22/290602	
DRAWING No.	
M1576	1